




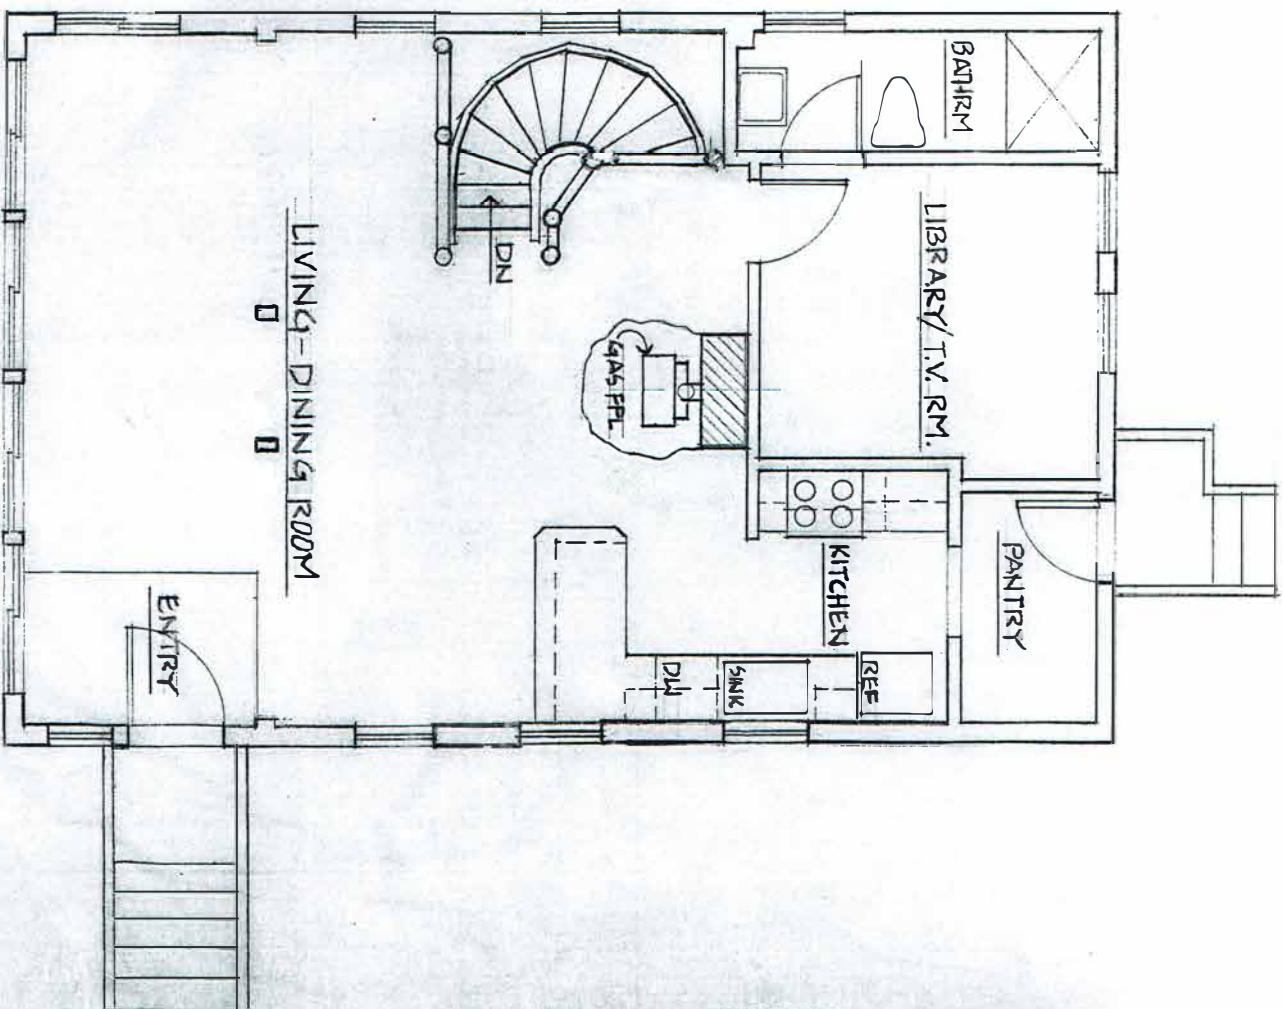

WILLIAMS POND LODGE - MAIN LEVEL

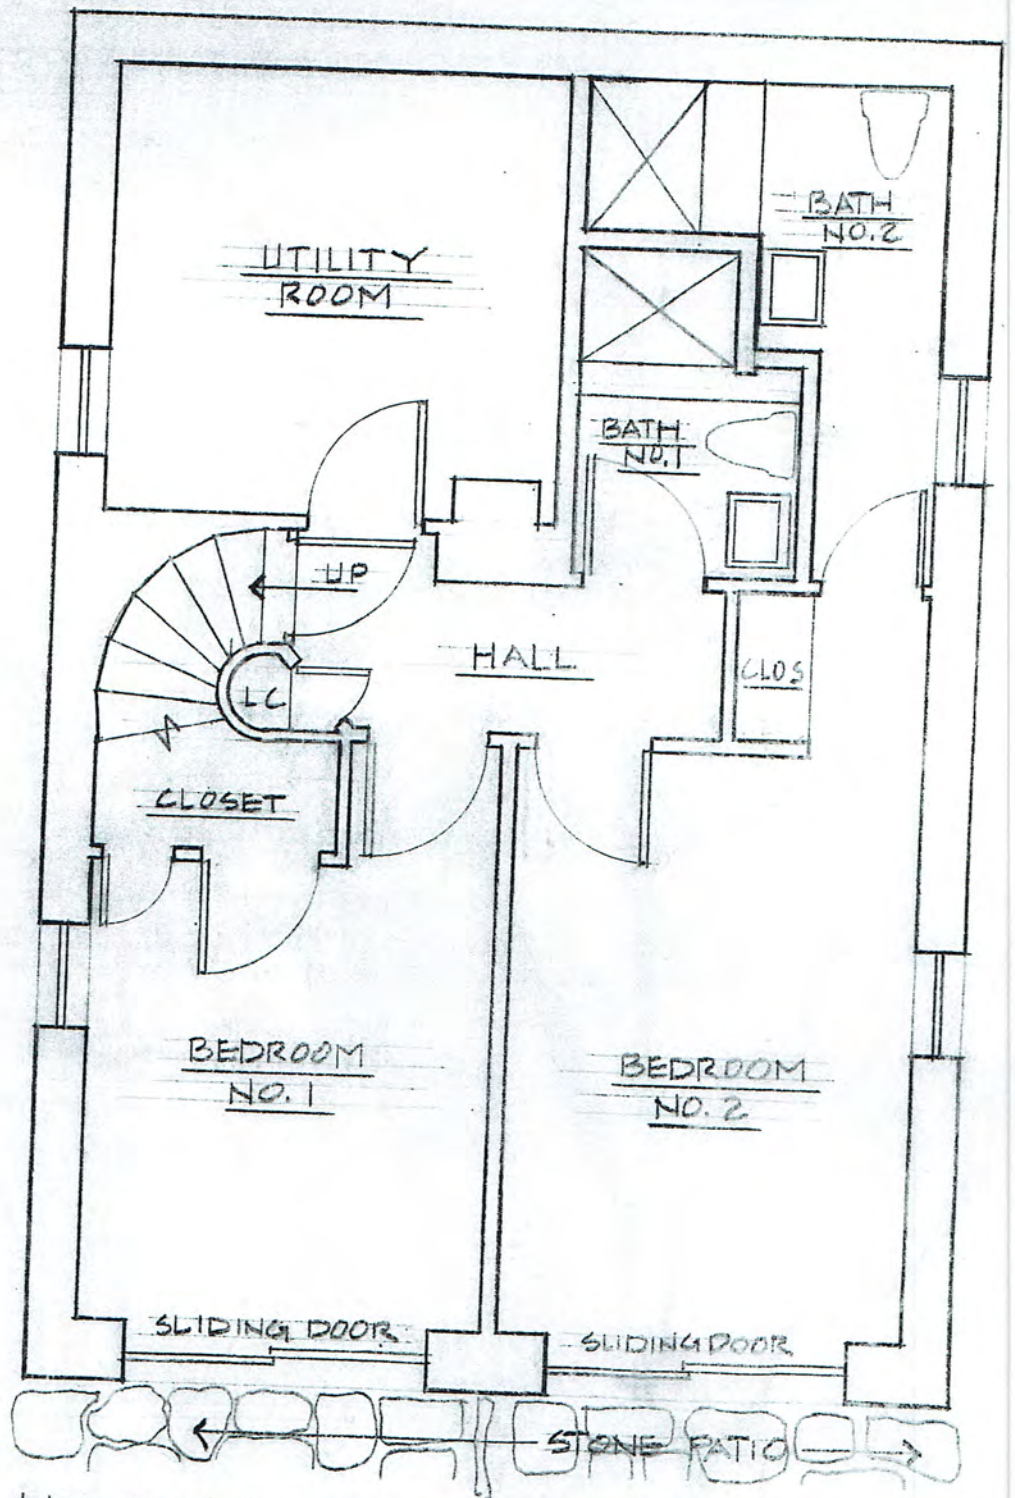

WILLIAMS POND LODGE
LODGE CABIN LOWER LEVEL EXISTING PLAN
SCALE: 1/4" = 1'-0"

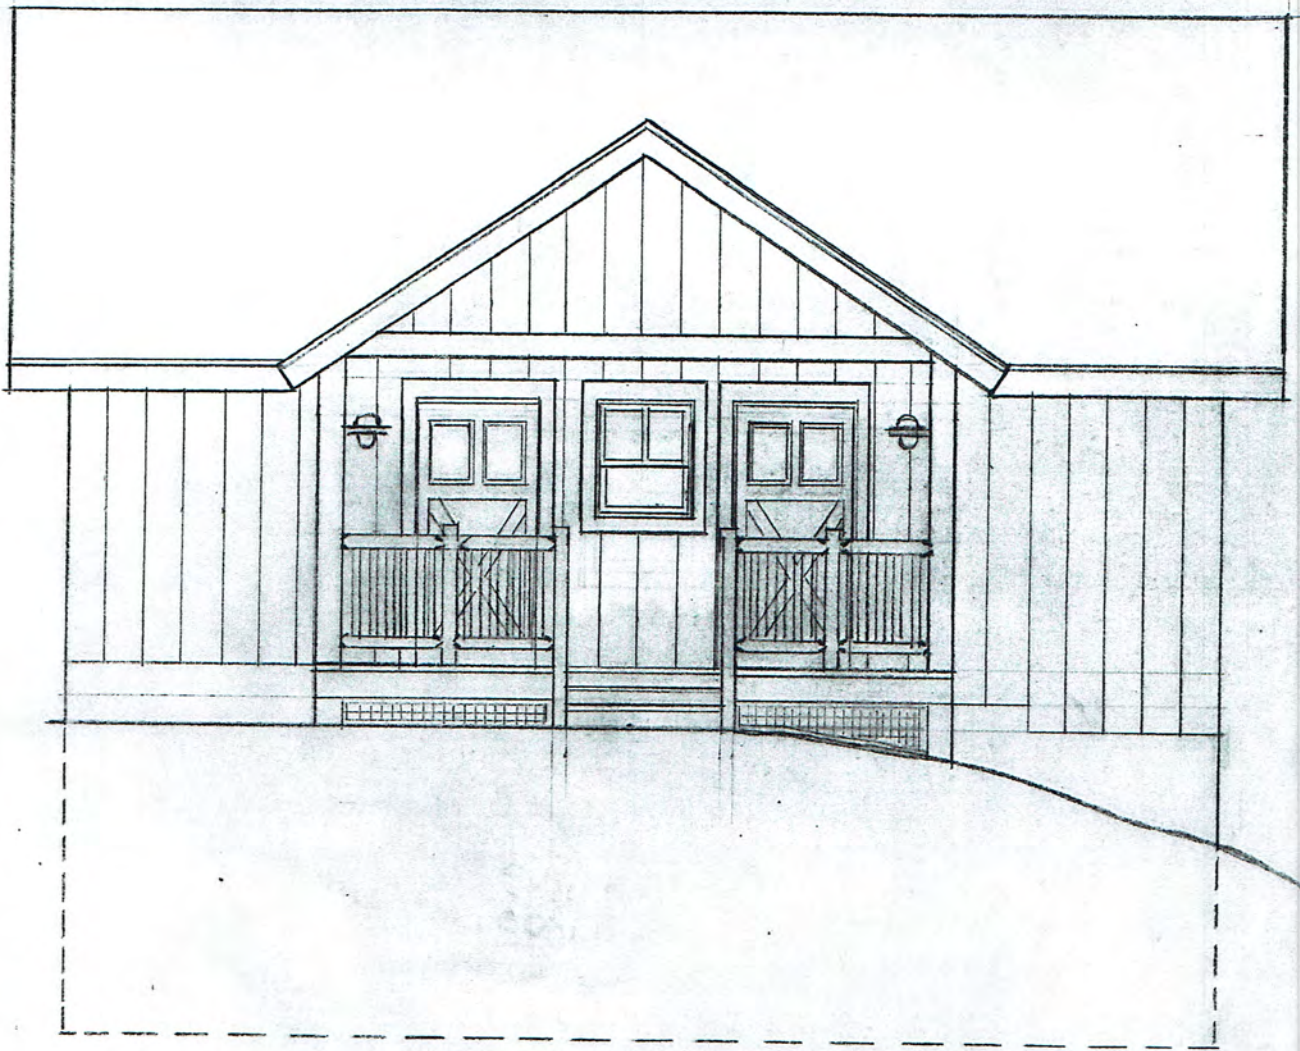


NORTH ELEVATION
SCALE: 1/4" = 1'-0"




SOUTH ELEVATION

SCALE: 1/4" = 1'-0"

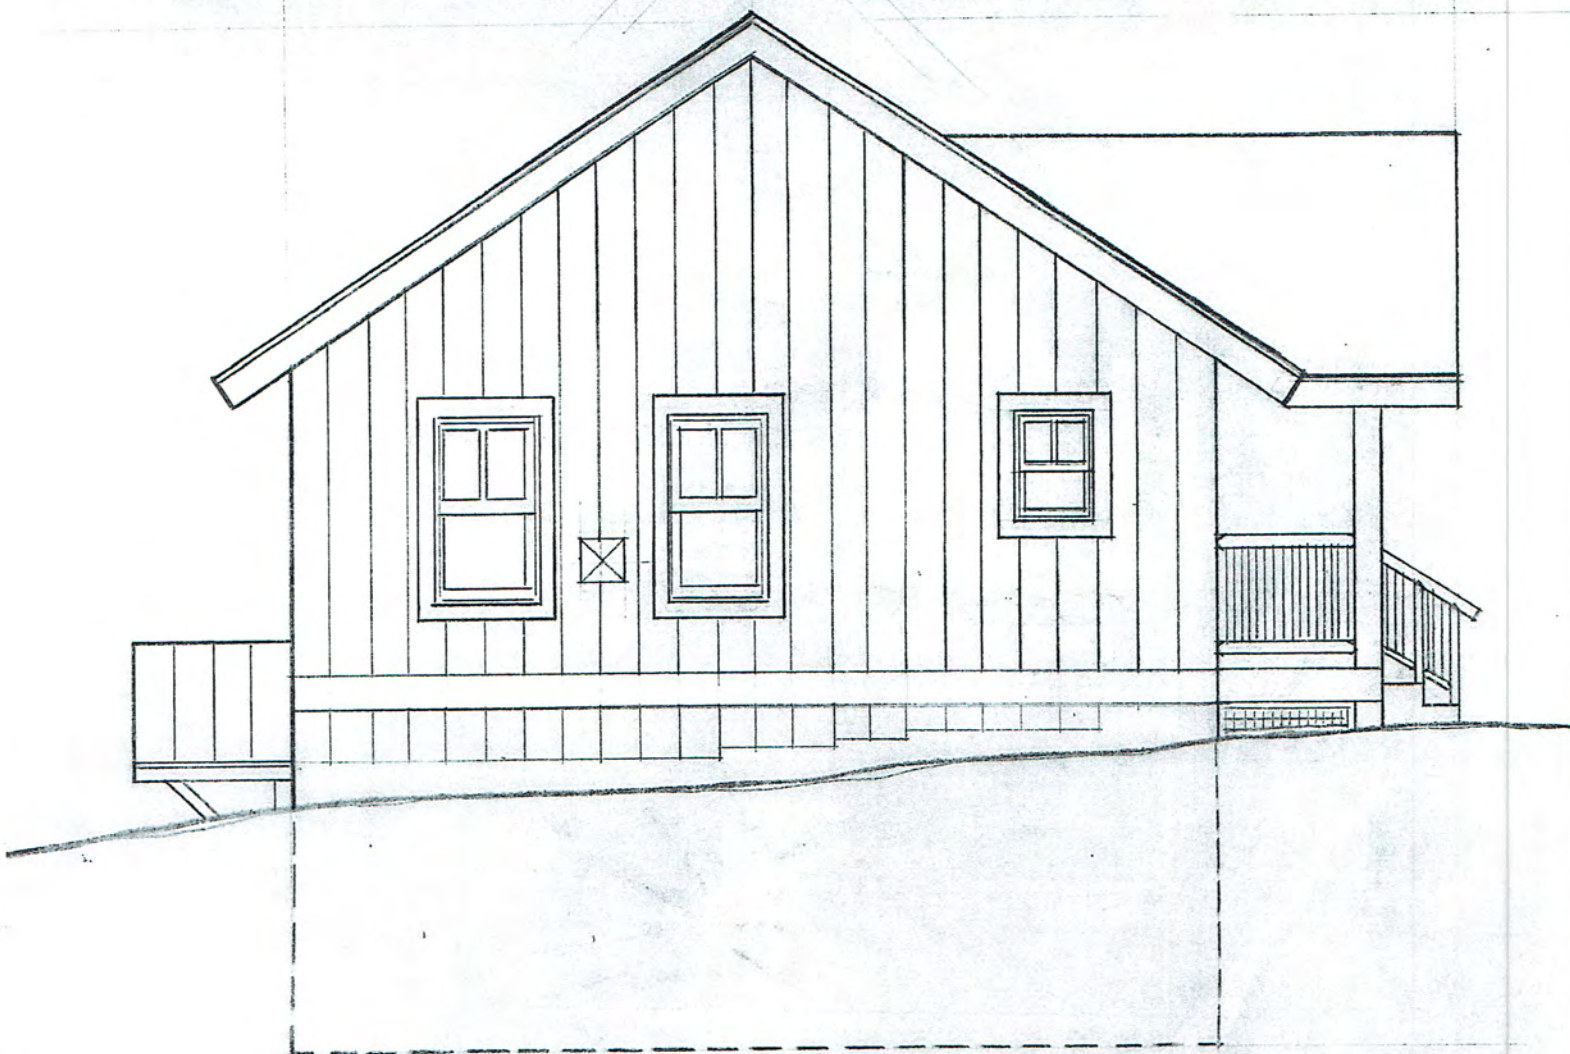


EAST ELEVATION


SCALE: 1/4" = 1'-0"

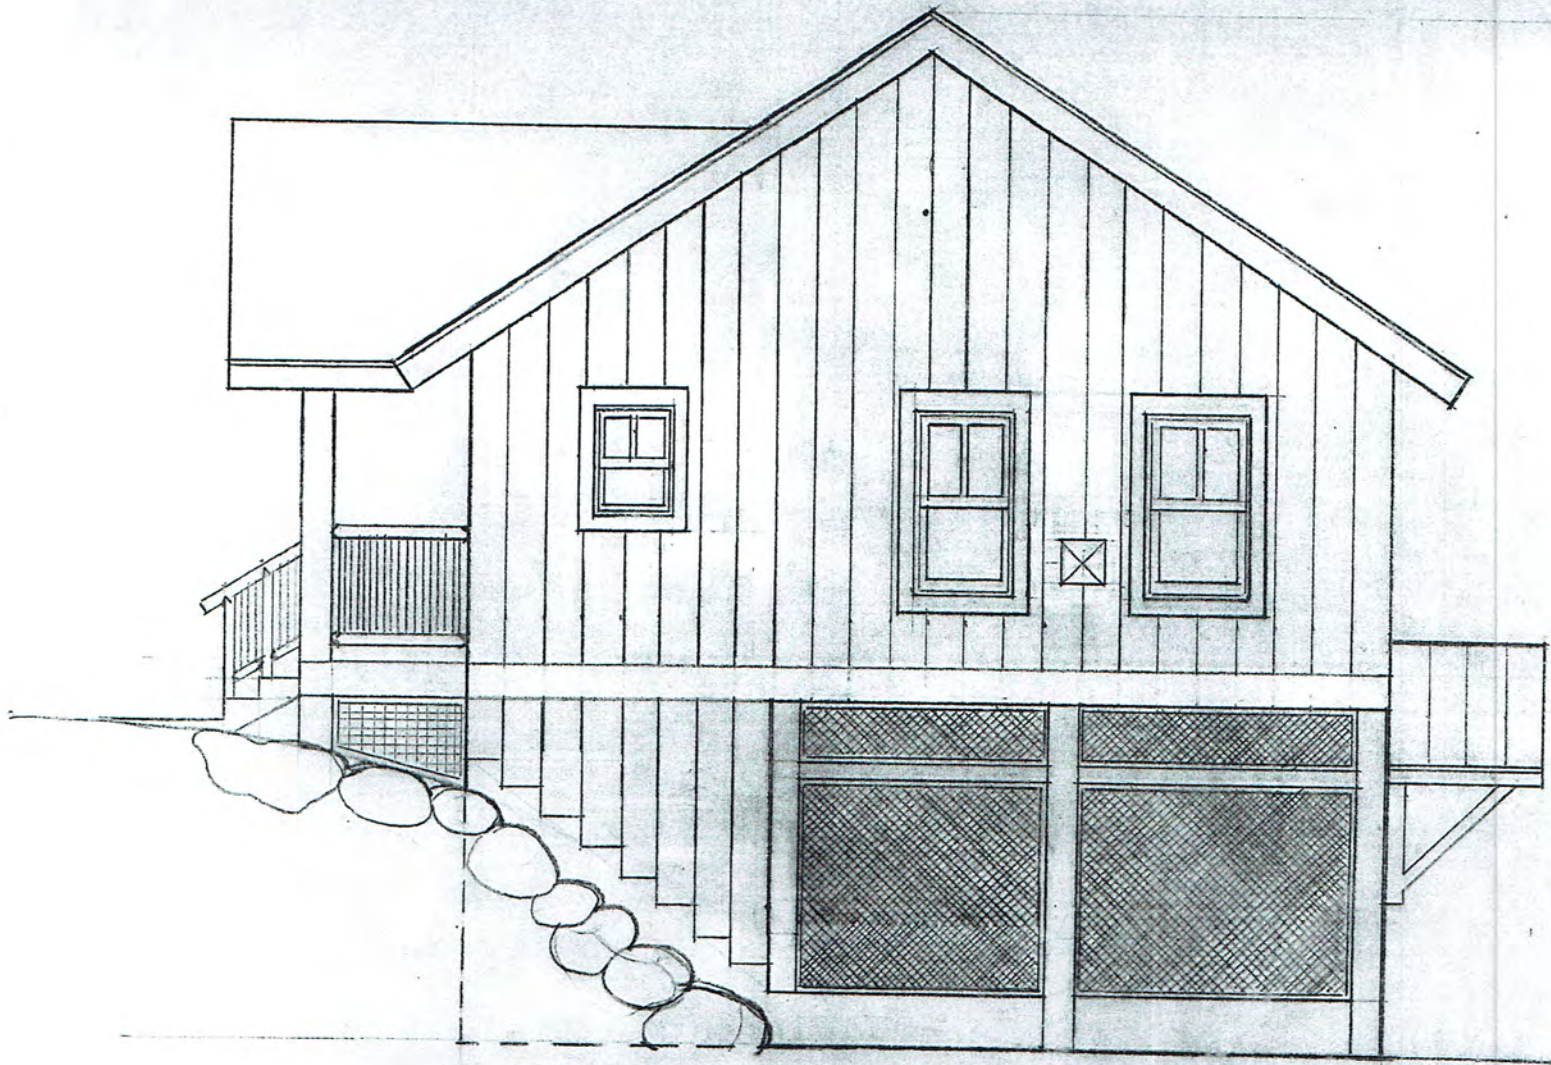

WEST ELEVATION

SCALE: 1/4" = 1'-0"

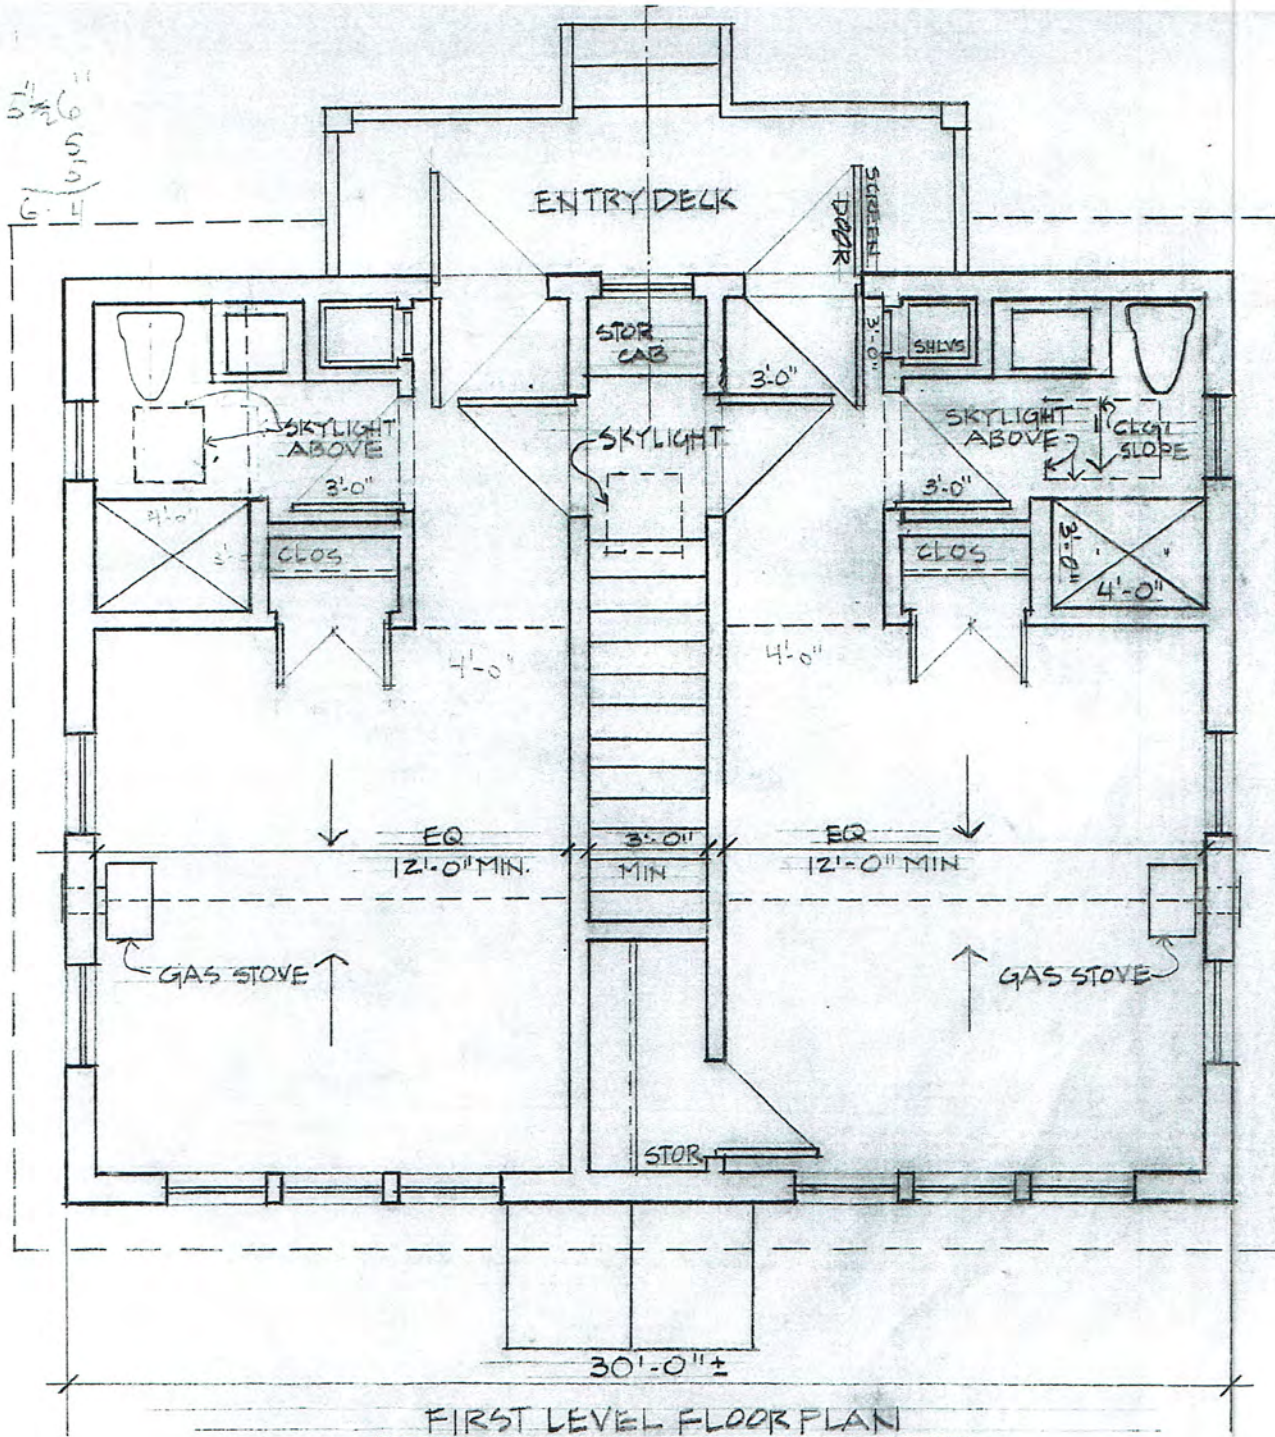

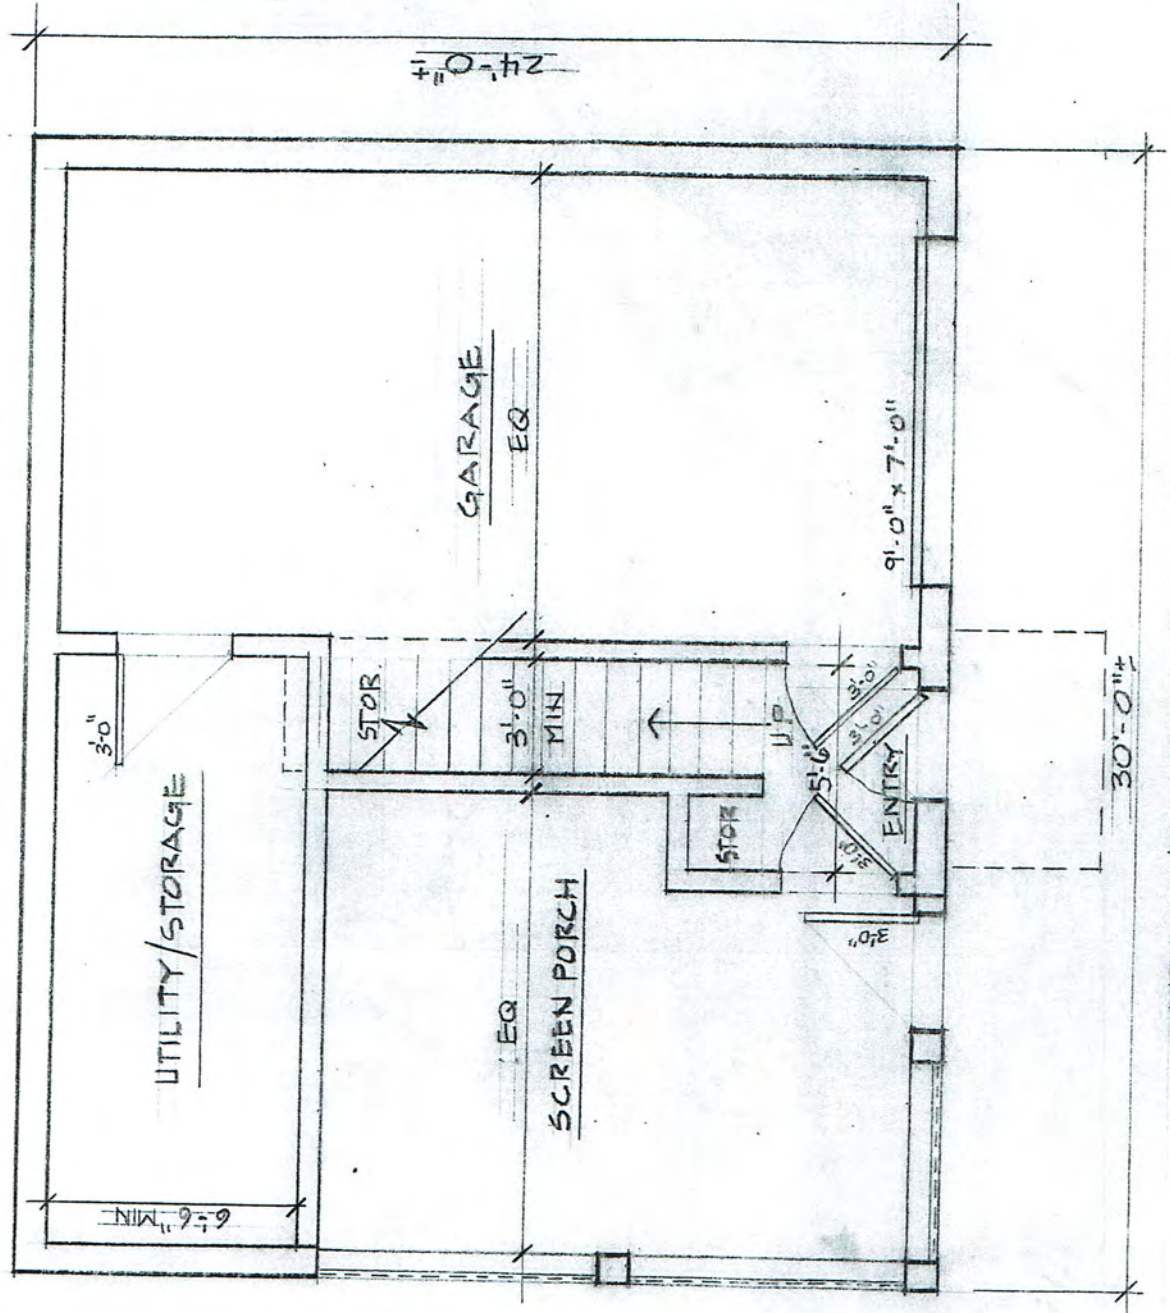

WALKOUT BASEMENT FLOOR PLAN
SCALE: 1/4" = 1'-0"