


WILLIAM W. DICKERSON, JR.

LAND SURVEYOR
Appomattox, Virginia

Pre-existing Approved
Rebecca S. Carter
County Administrator 7/13/2001


NOTES 1. THIS IS A BOUNDARY SURVEY, ALL
EASEMENTS, ENCROACHMENTS, AND/OR
IMPROVEMENTS MAY NOT BE SHOWN

2. PART OF T.M.H 108-52

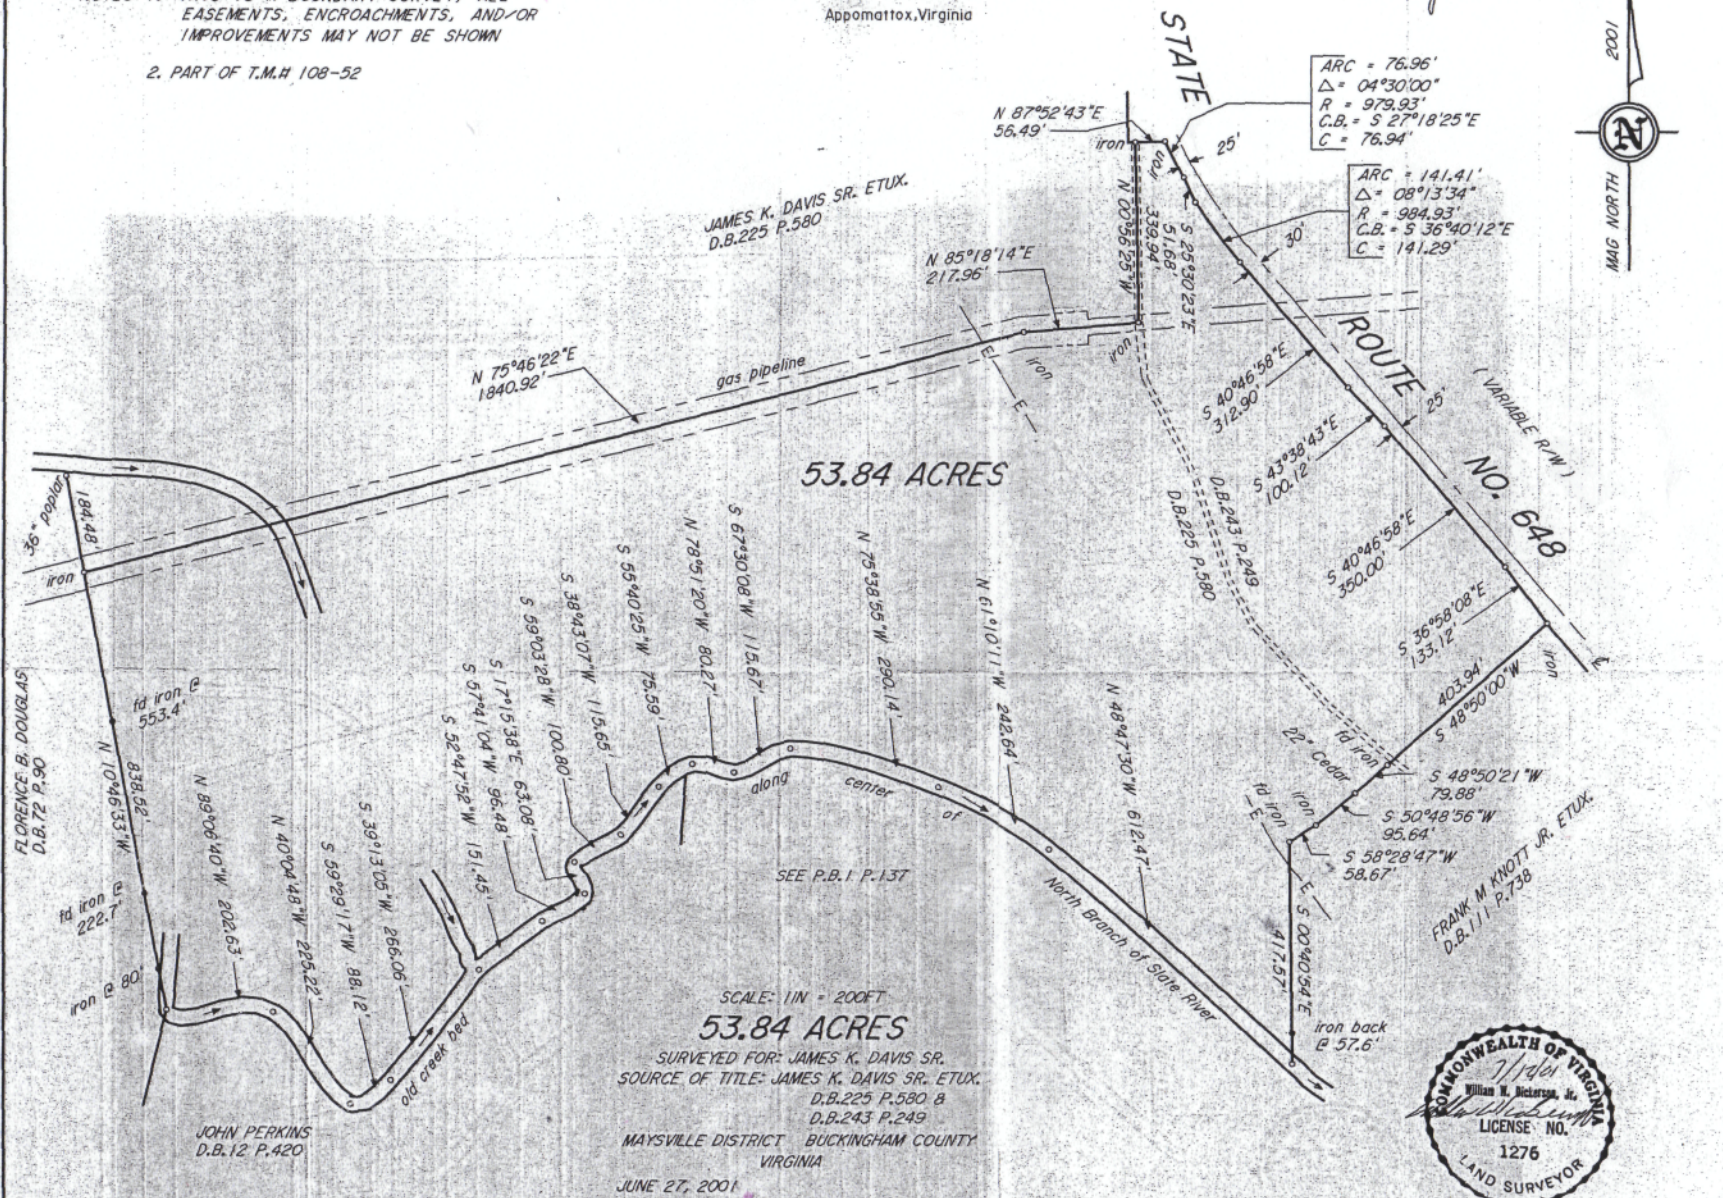

SCALE: 1/4" = 200 FT
53.84 ACRES

SURVEYED FOR: JAMES K. DAVIS SR.
SOURCE OF TITLE: JAMES K. DAVIS SR. ETUX.
D.B. 225 P. 580 B
D.B. 243 P. 249
MAYSVILLE DISTRICT BUCKINGHAM COUNTY VIRGINIA
JUNE 27, 2001

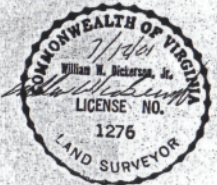

7/30/2001
ATTEST: MALCOLM BOOKER, JR. CLERK
Brenda Kitchen DEP. CLERK

