


GRID NORTH, MAINE STATE COORDINATE SYSTEM OF 1983, EAST ZONE.

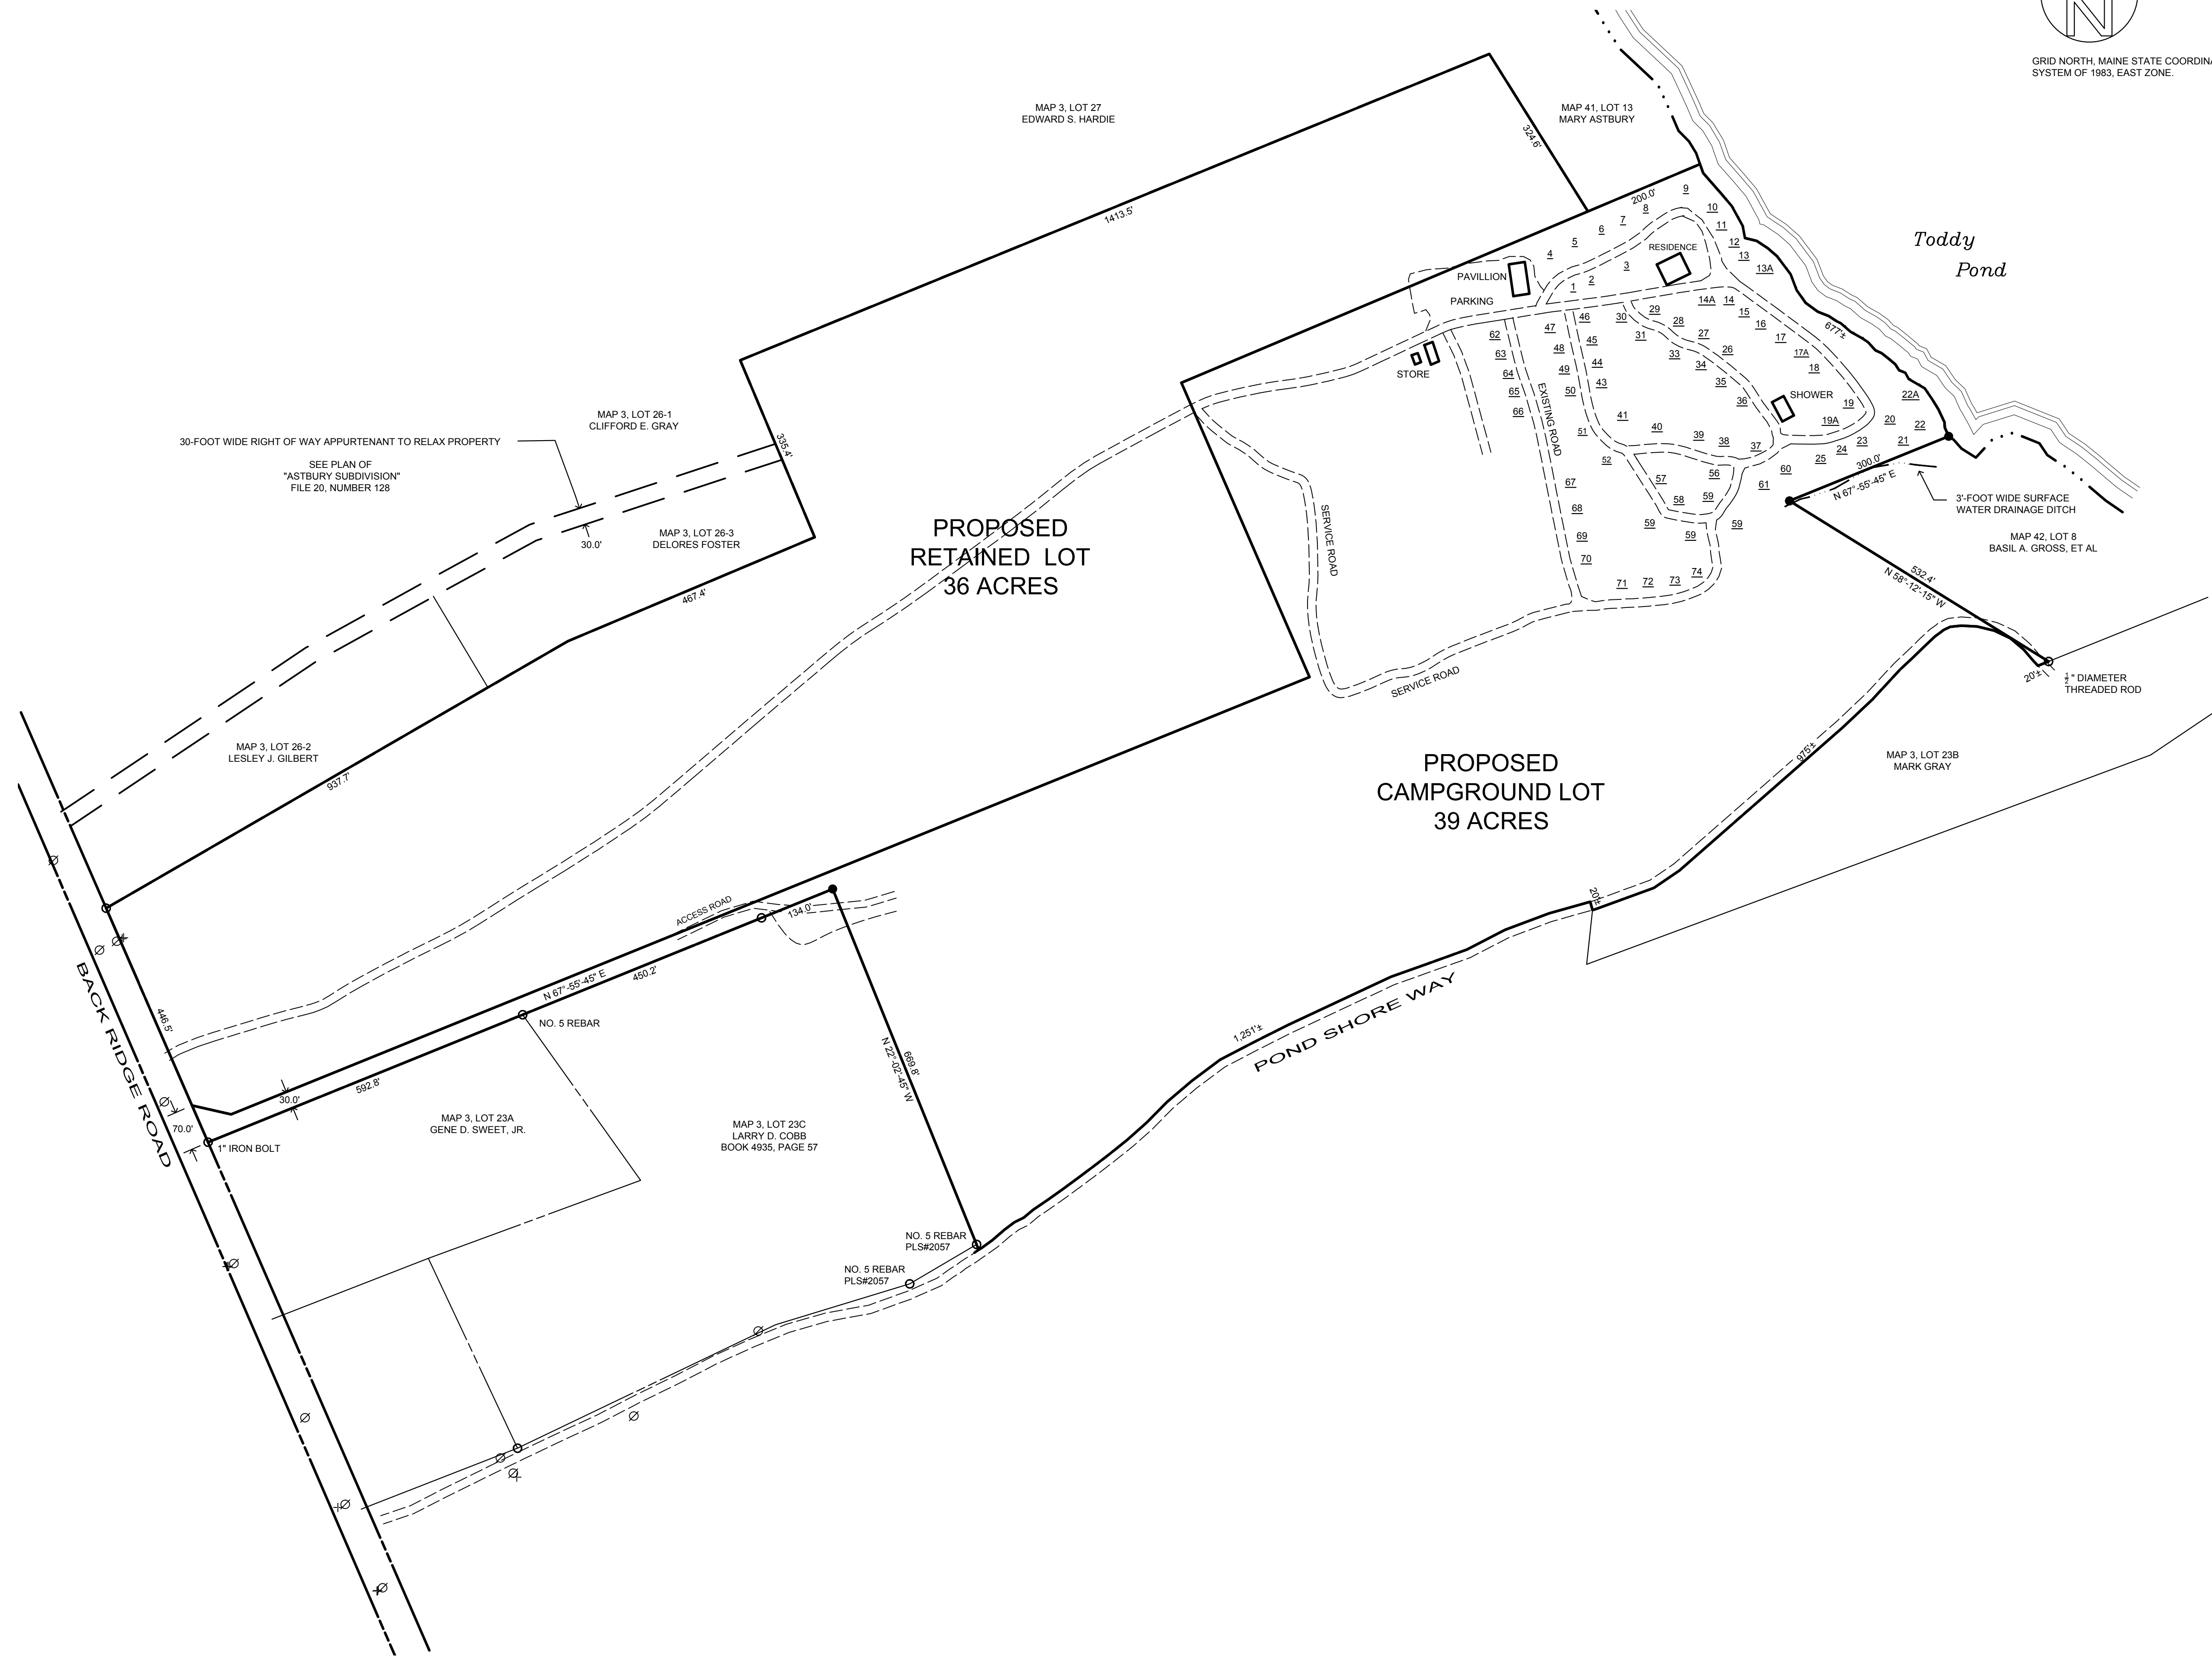


NOTES

- (1) DOCUMENTS REFERENCED ON THIS PLAN ARE RECORDED IN HANCOCK COUNTY REGISTRY OF DEEDS UNLESS OTHERWISE NOTED.
- (2) THE PROPOSED SITES ON THE SUBJECT PREMISES DO NOT LIE WITHIN A "SPECIAL FLOOD HAZARD AREA" AS DEPICTED ON FLOODWAY MAPS PREPARED BY THE FEDERAL EMERGENCY MANAGEMENT AGENCY FOR THE MUNICIPALITY OF ORLAND, MAINE.
- (3) BOUNDARY LINES CONTIGUOUS WITH ADJOINING OWNERS, LARRY D. COBB AND BASIL A. GROSS, LOCATED AND MARKED BY CONVENTIONAL SURVEY TECHNIQUES ON MARCH 11, 2010.

SURVEY STANDARD

THIS PLAN WAS COMPILED FROM EXISTING DRAWINGS, TAX MAPS, DEED DESCRIPTIONS AND SUPPLEMENTED BY SUB-METER GPS DATA. THE PLAN AND SURVEY DO NOT CONFORM TO THE REQUIREMENTS OF TECHNICAL STANDARDS CONTAINED IN CHAPTER 90, PART 2, OF THE RULES OF THE BOARD OF LICENSURE FOR PROFESSIONAL LAND SURVEYORS, EFFECTIVE APRIL 1, 2001, EXCEPT AS INDICATED IN NOTE (3), ABOVE.

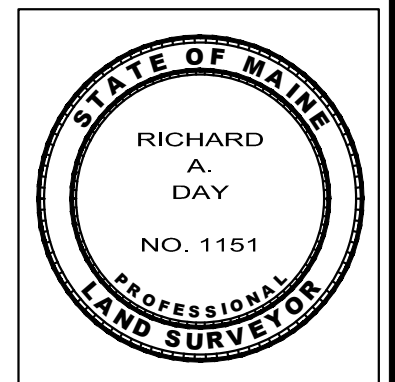

RICHARD A. DAY, MAINE LICENSED PROFESSIONAL LAND SURVEYOR No. 1151

SYMBOLS LEGEND (FEATURES ARE EXISTING UNLESS NOTED)

- IRON PIPE FOUND
- IRON ROD/BOLT FOUND
- ⊗ WOOD POST
- ⊕ EXISTING CAMP SITE
- ⊕ PROPOSED CAMP SITE
- EDGE OF PAVED OR GRAVEL SURFACE
- PROPERTY LINE

SHEET TITLE

DISPOSITION PLAN FOR LETTS RELAX INC. AND JOE & MICHELLE LETTS

BACK RIDGE ROAD - ORLAND, MAINE

PLISGA & DAY
LAND SURVEYORS
72 MAIN STREET
BANGOR, ME 04401
(207) 947-0019

PROJECT:	06187	SHEET: 1
DATE:	03-30-2010	
SCALE:	1"=150'	

